


NOTES:
ALL TRAFFIC MANAGEMENT TO BE IN ACCORDANCE WITH CHAPTER 8 OF THE TRAFFIC SIGNS MANUAL AND THE TSRGD 2002. AND INSTALLATION, MAINTENANCE AND DISMANTLE METHODS MUST COMPLY WITH HEADWAY TRAFFIC MANAGEMENT'S RELEVANT METHOD STATEMENT(S).

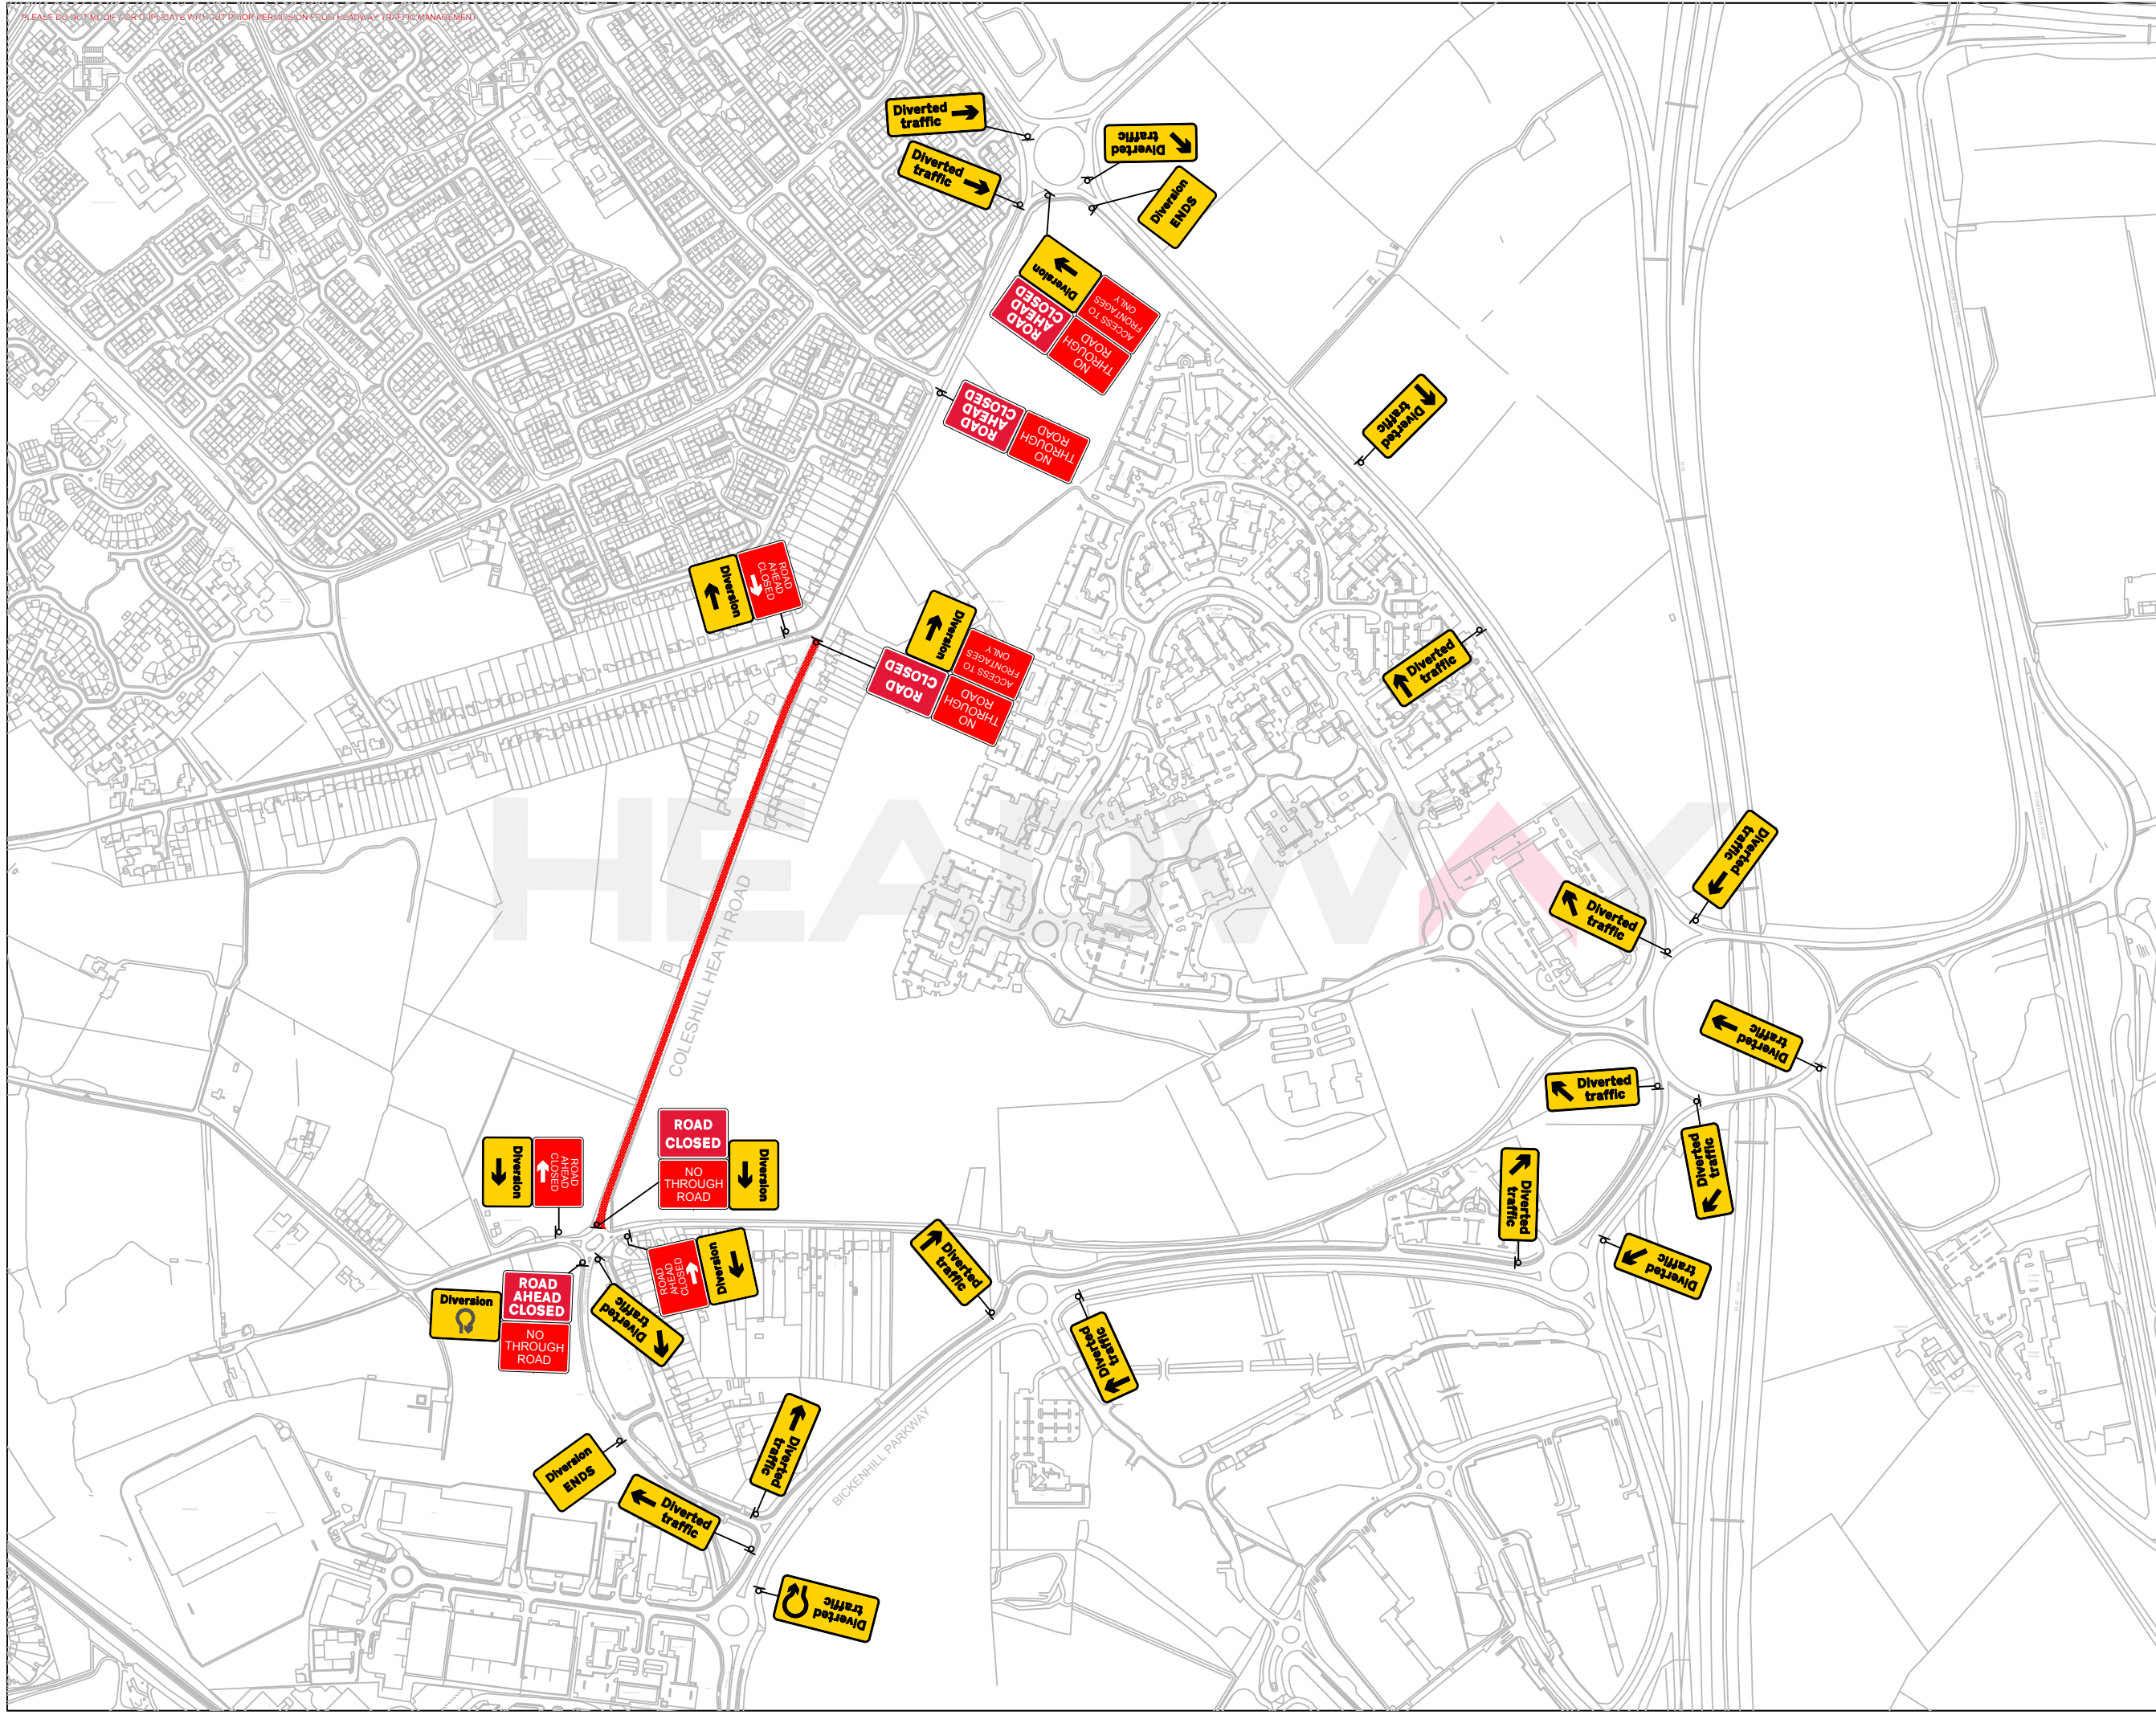

PROJECT:
**Road Closure
Diversion**

SITE ADDRESS:
**Cosehill Heath Road,
Birmingham**

DRAWN BY: B.Haarhoff	DATE: 11/01/2020
CHECKED BY: C.Owen	OUR REF: 1
REF:	REVISION: 1