


THIS DRAWING IS THE PROPERTY OF MARRAS ENGINEERING AND CONSULTANTS. IT IS TO BE USED ONLY FOR THE PROJECT AND SITE SPECIFICALLY IDENTIFIED HEREIN. ANY REUSE OR MODIFICATION OF THIS DRAWING WITHOUT THE WRITTEN PERMISSION OF MARRAS ENGINEERING AND CONSULTANTS IS STRICTLY PROHIBITED. THE USER OF THIS DRAWING SHALL BE RESPONSIBLE FOR OBTAINING ALL NECESSARY PERMITS AND APPROVALS FROM THE APPROPRIATE AUTHORITIES. MARRAS ENGINEERING AND CONSULTANTS ACCEPTS NO LIABILITY FOR ANY DAMAGE OR LOSS, INCLUDING CONSEQUENTIAL DAMAGES, ARISING FROM THE USE OF THIS DRAWING.

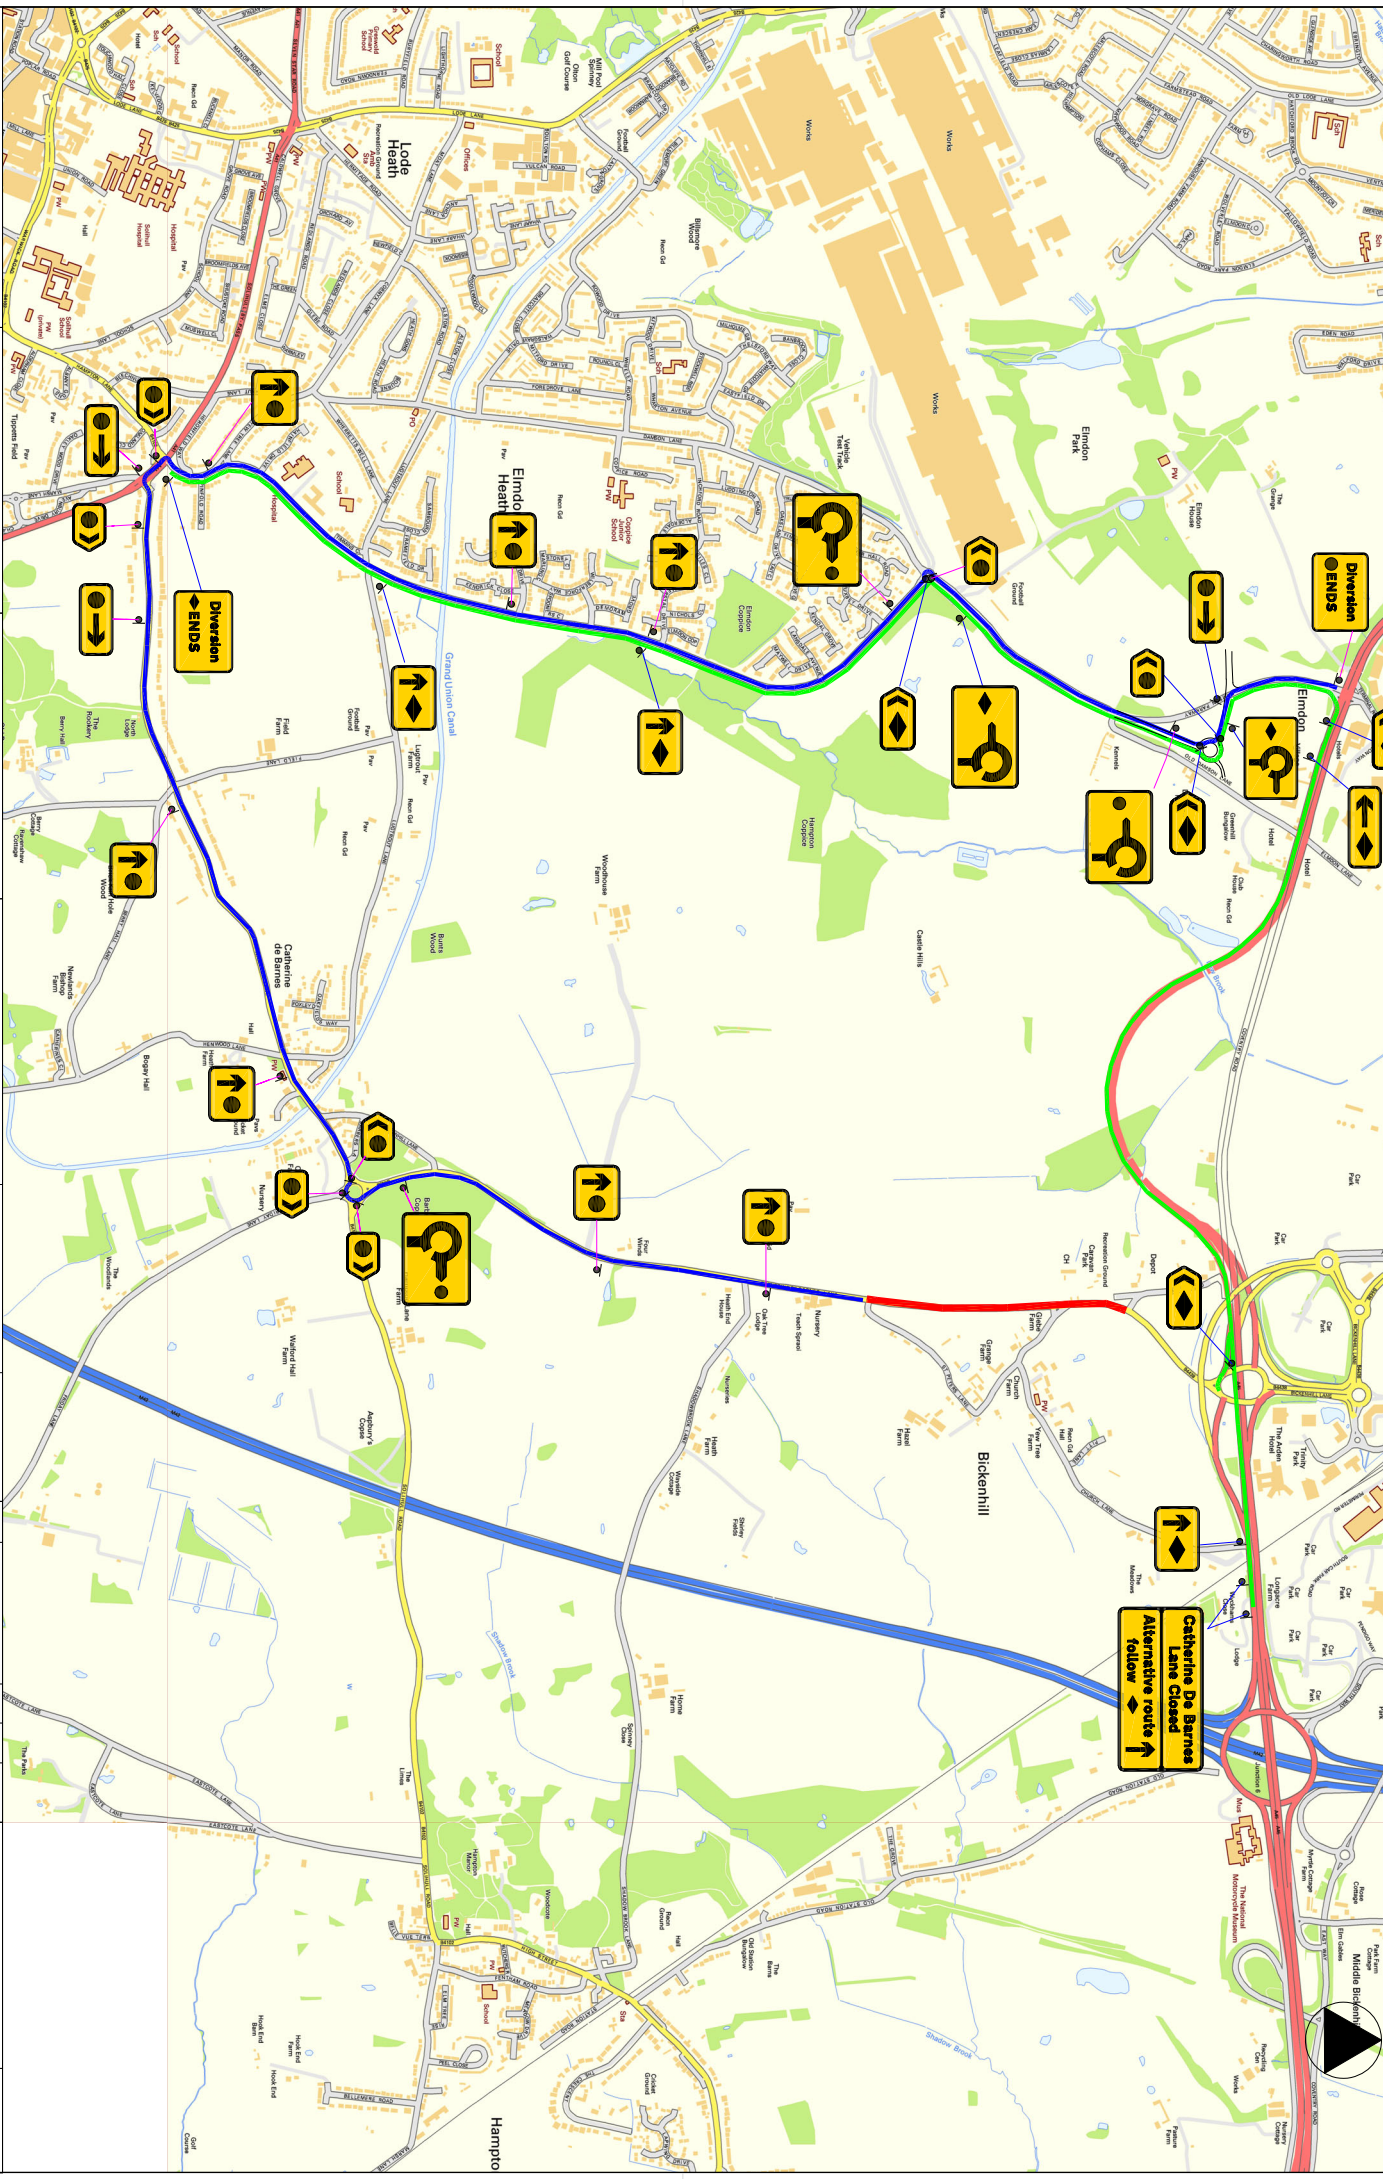

AGENT 	CLIENT Catherine de Bernes (M&J Junction 6)	SCHEMATIC NAME M&J JUNCTION 6	DRAWING TITLE Catherine de Bernes (M&J Junction 6) - Diversion route drawing	DESIGN: M. SILDOS SNIER CHECK: B. DONAGHUE APPROVED: J. CAMPION DATE: 03/11/2022 SOFTABILITY:	DRAWING STATUS WORKING DRAWING PRELIMINARY DRAWING FOR ISSUE AS-SUILT 1 OF 1	DETAILS CHKD: APFD DATE:	DRAWING NUMBER: PROJECT: HE551465 - SKAG - TTN PRODUCT: ODBAR BR04 - DR - WM - 00024 LOCATION:	W/M NUMBER: ORGANIZATION: TTN TYPE: POLE NUMBER:
------------------	---	---	---	--	--	---------------------------------------	--	--