


THIS MAP IS REPRODUCED FROM ORDNANCE SURVEY MATERIAL WITH THE PERMISSION OF ORDNANCE SURVEY ON BEHALF OF THE CONTROLLER OF HER MAJESTY'S STATIONERY OFFICE © CROWN COPYRIGHT UNAUTHORISED REPRODUCTION INFRINGES CROWN COPYRIGHT AND MAY LEAD TO PROSECUTION OR CIVIL PROCEEDINGS. NL 10030668 2018

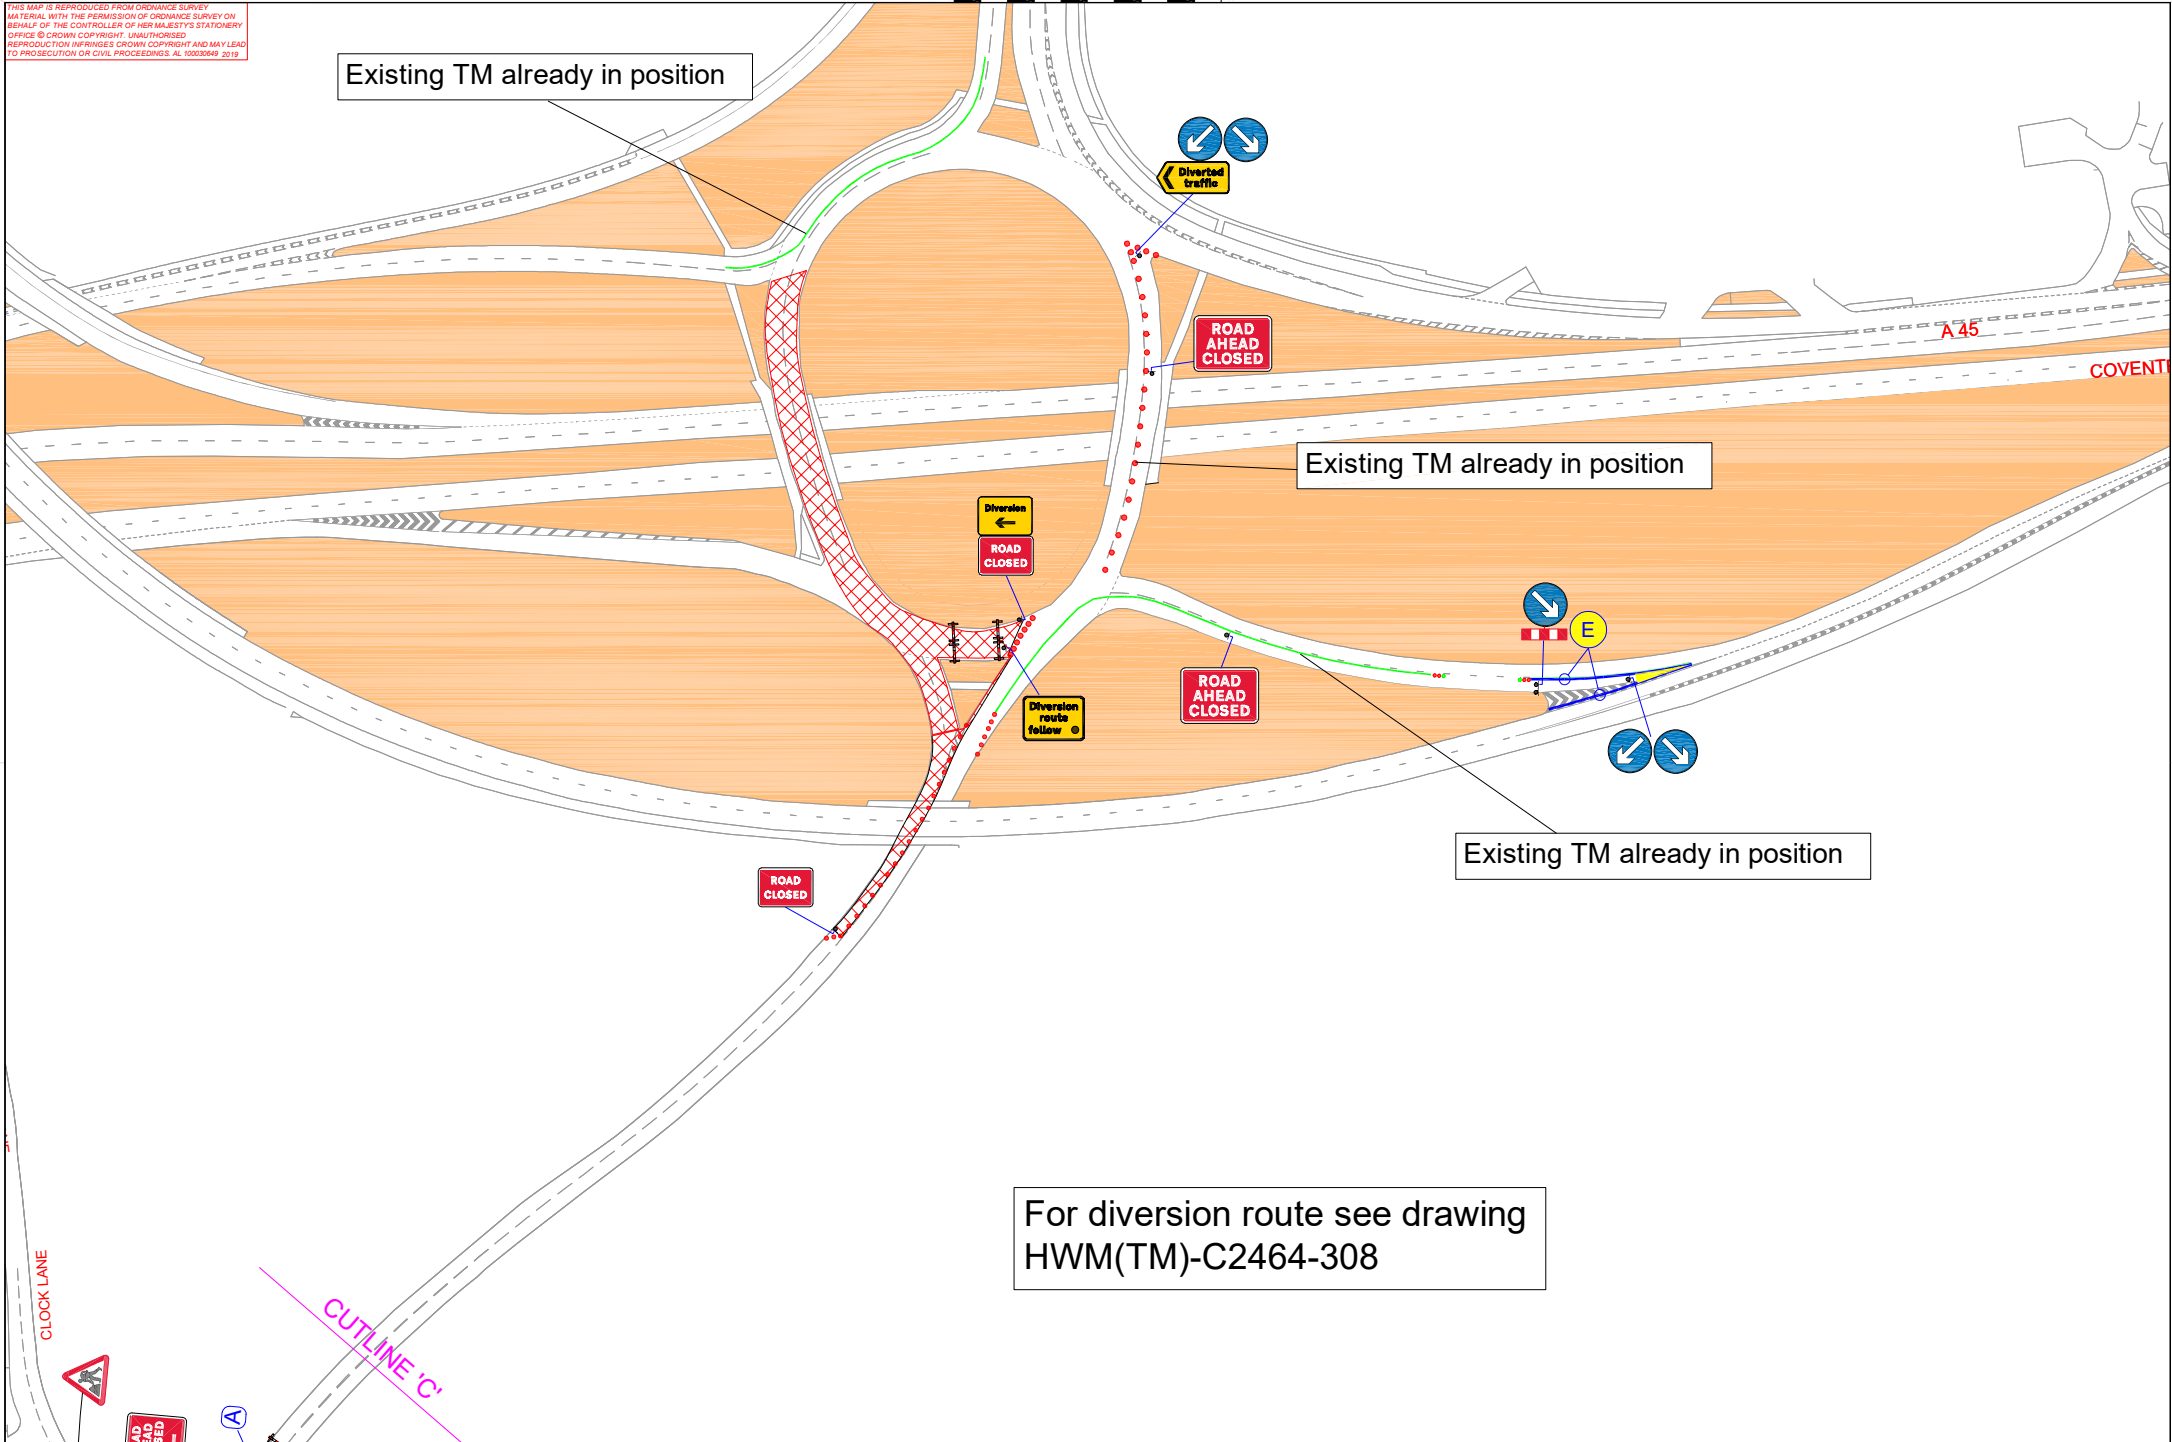

For diversion route see drawing
HWM(TM)-C2464-308

AGENT MARTIN 199 Martin Traffic Management Forbridge Lane Buckwell Dunstable MK22 5JF Tel: 01773 813213 Email: traffic@martin.com www.martin.com	CLIENT SKANSKA M42 JUNCTION 6	SCHEME NAME M42 JUNCTION 6	DRAWING TITLE Clock Roundabout - Quadrant 1 closure points	DESIGN: M.SLUDDS SNR	DRAWING STATUS	DRAWING NUMBER			HWM REF: HWM(TM)C2464-0307		
				CHECK: S CLARKE	WORKING DRAWING	PROJECT	ORIGINATOR	VOLUME			
				APPD: J.COMPTON	PRELIMINARY DRAWING	REV	DETAILS	CHKD	APPD	DATE	
				DATE: 26/01/2023	FOR ISSUE	STATUS			SUITABILITY		
				SUITABILITY: AS-BUILT	AS-BUILT	ORIG DRAWING SIZE: AT			DIMENSIONS		
				FOR INTERNAL REVIEW / COMMENT	SHEET: 2 OF 2	SCALE:			COPYRIGHT © HWM		
				PROJECT: HE551485 - SKAG - TTM			CLOCK_CL01 - DR - WM - 00036			LOCATION TYPE ROLE NUMBER	